


1 PROPOSED SOUTH ELEVATION
Scale: 1:100



2 PROPOSED EAST ELEVATION
Scale: 1:100



3 PROPOSED NORTH ELEVATION
Scale: 1:100

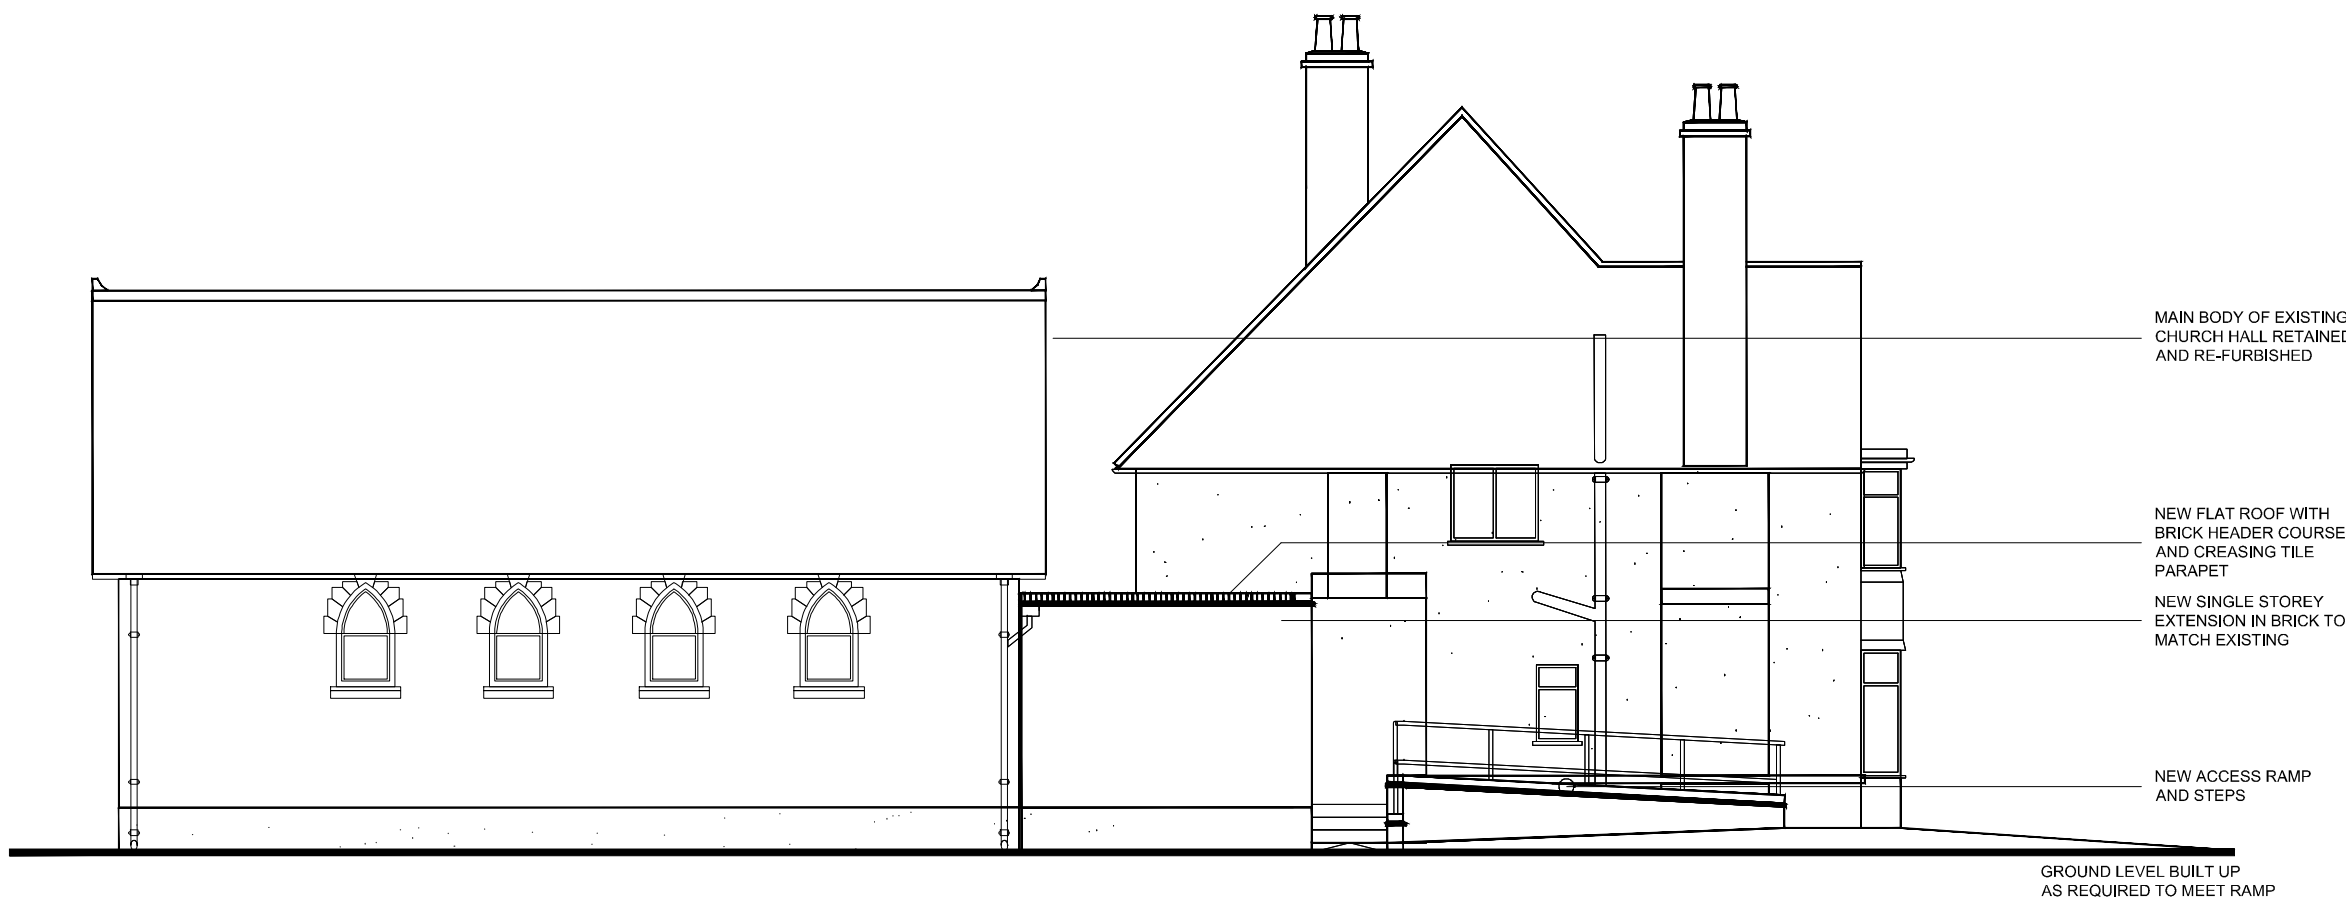

4 WEST ELEVATION
Scale: 1:100

Copyright. This drawing is the property of A&M Architectural Partnership LLP. Its copyright and design content is reserved by them and the drawing is issued on the condition that it is not copied, reproduced, retained or disclosed to any other unauthorized person either wholly or in part without the consent in writing of A&M Architectural Partnership LLP. Do not scale this drawing. Drawings can be scaled for Planning purposes only. Verify all dimensions on site before commencing any work or preparing any shop drawings. All dimensions are in mm unless otherwise stated. Report any alterations or omissions to the Architect. This drawing incorporates information from other professions. A&M Architectural Partnership LLP cannot accept responsibility for the integrity and accuracy of such information. Any clarification and/or additions that are required appertaining to such information should be sought from the relevant profession or their appointed representative. All contractors and sub contractors are to comply in all respects with current building regulations whether or not specifically stated on the drawings.

C	Client Amendments	MH	01.05.14
B	Building Regulation Amendments	MH	06.03.14
A	Building Regulation Amendments	MH	19.08.13
Rev.	Details	Name	Date



Client **OUR LADY IMMACULATE CHURCH**

Site Address **OUR LADY IMMACULATE CHURCH
TOLWORTH, SURREY**

Project **INTERNAL ALTERATIONS TO PRIEST
HOUSE & EXTENSION & ALTERATIONS TO
ADJOINING CHAPEL**

Drawing Title **PROPOSED ELEVATIONS**

Date	Scale	Drawn
JULY 2013	1:100 @ A1	MH
Computer File Name		Checked by
3481-200E 201C, 202C Proposed Floor Plans and		.
Status		

BUILDING REGULATIONS

Drawing Number	Revision
----------------	----------

3481-202 **C**